



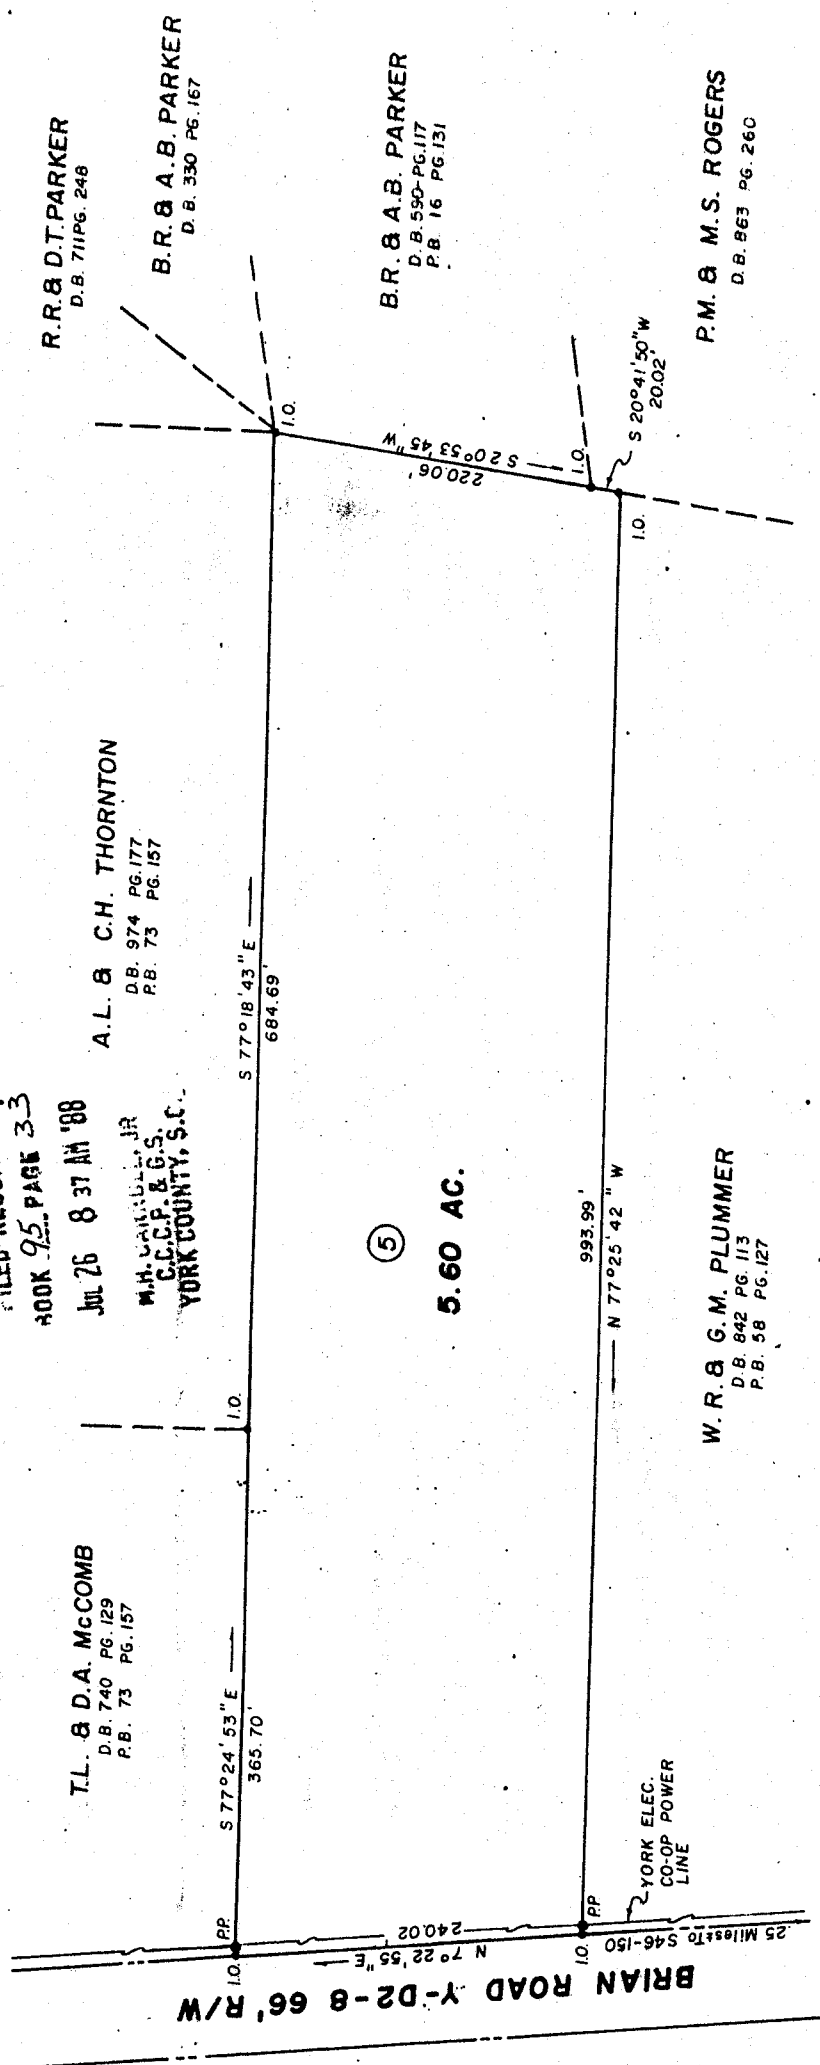

NOTE: THIS PROPERTY ORIGINALLY SHOWN AS LOT 5 OF RANCHWOOD ACRES ON PLAT BY J.B. FISHER, P.L.S. DATED 7/21/79 & RECORDED IN P.B. 58 PG. 127.

BOUNDARY PLAT FOR
CURTIS L. & WANDA T. SUMMITT
KINGS MTN. TOWNSHIP.
YORK COUNTY, SOUTH CAROLINA
SCALE : 1" = 100'
JULY 5, 1988

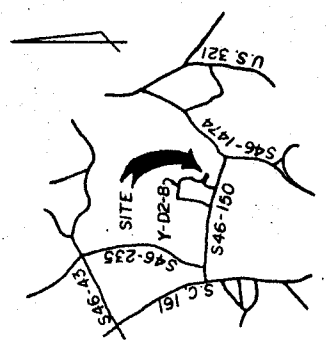

BAIRD ENGINEERING
ENGINEERS, SURVEYORS, PLANNERS
JOE H. BAIRD, P.E. & L.S. 803/831-2661
P.O. BOX 5064
1401 SOUTHERN PLACE
CLOVER / LAKE WYLIE, S.C. 29710

I HEREBY CERTIFY THAT THE RATIO OF PRECISION OF THE ADJUSTED FIELD SURVEY IS 2 1/10,000 AS SHOWN HEREON; THE AREA HAS DETERMINED BY D.M.D.; AND MONUMENTS HAVE BEEN PLACED AS SHOWN HEREON.

Joe H. Baird
S.C. REG. NO. 6488 CLOVER, S.C.