


FILED-RECEIVED
BOOK 95 PAGE 33
JUL 27 8 54 AM '88

M.H. CARROLL, JR.
C.C.P. & G.S.
YORK COUNTY, S.C.

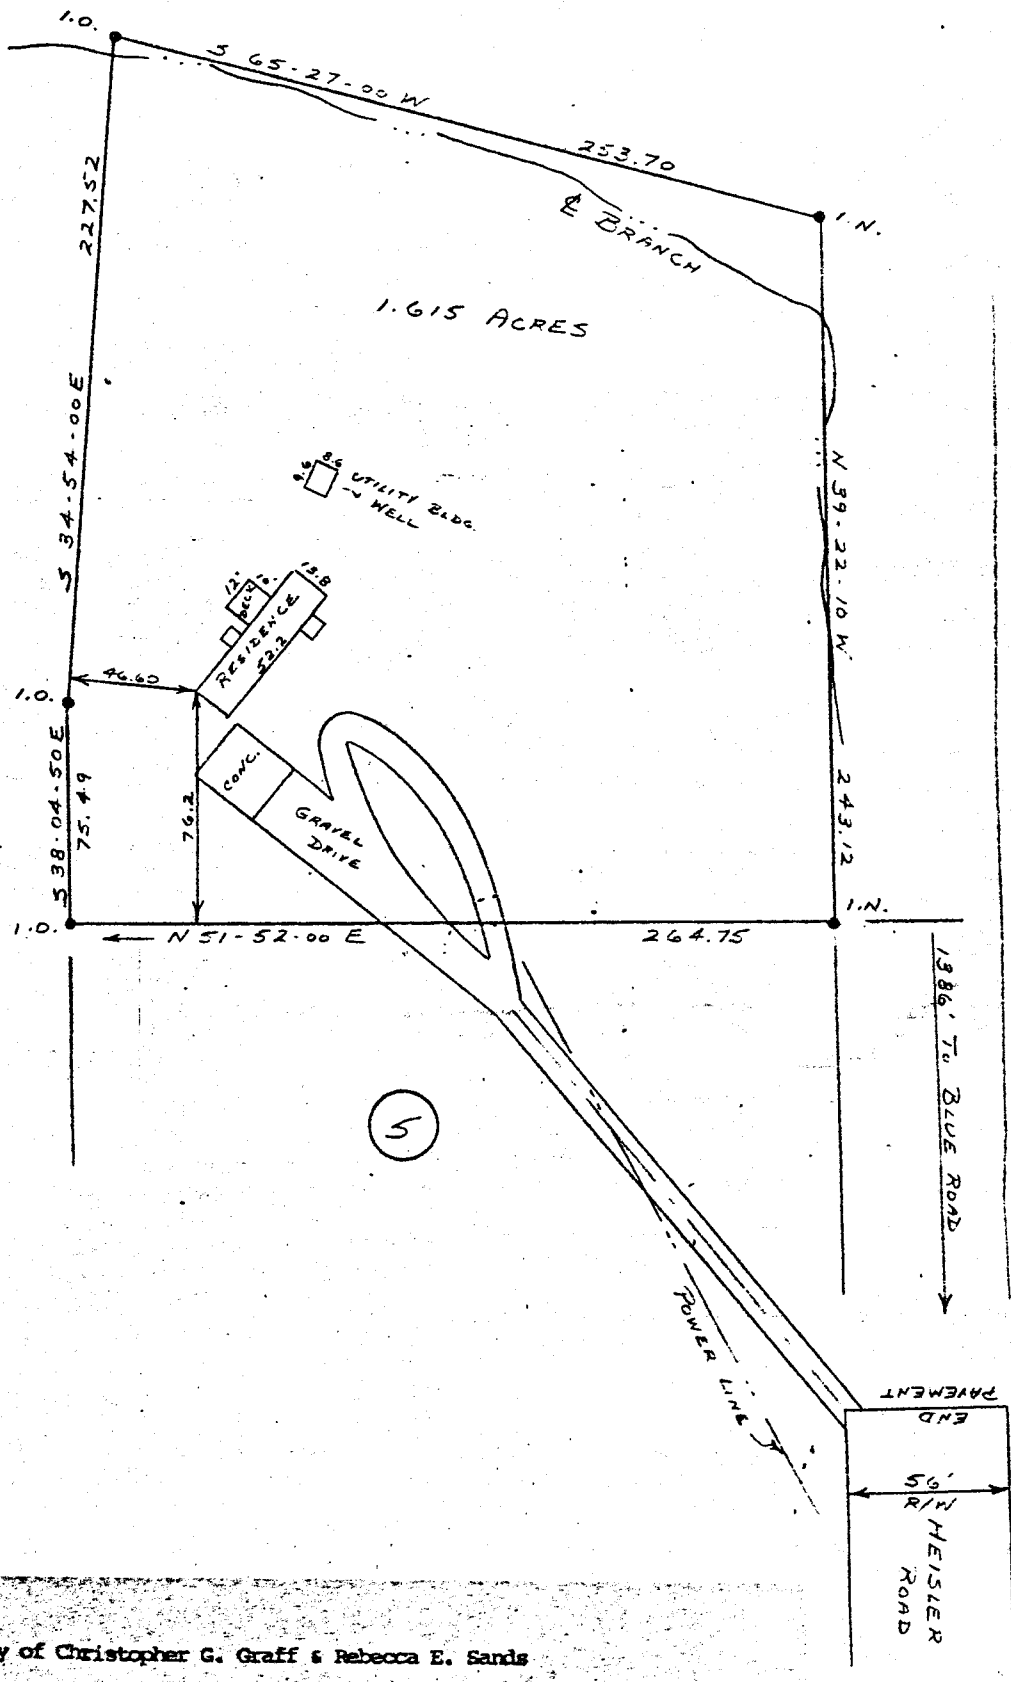

Property of Christopher G. Graff & Rebecca E. Sands

Located at 1388 Heisler Road

York County, S. C.

July 25, 1988

This property is designated as Lot 6 on plat of Property of Wells O. Tarte & Joann Mae Tarte, recorded in Plat Book 64, Page 102.

SCALE: 1" = 50'



On this date a survey was made of the property shown hereon. No encroachments or projections onto the property were found except as shown. The ratio of precision of the field survey is 1/ 10,000. This is to certify that I have consulted the Federal Insurance Administration Flood Hazard Boundary Map and found that the above described 1.5 A.C. located in a special flood hazard area.

J B Fries
S.C.R.L.S. 4179
1470 Ebenezer Road
Rock Hill, S.C. 29730

