



THIS IS TO CERTIFY THAT ON THE 7th DAY OF MAY 1979, I SURVEYED THE PROPERTY SHOWN ON THIS PLAT, AND THAT THE TITLE LINES ARE SHOWN HEREON

SIGNED Raymond E. Buchner Jr.
REGISTERED SURVEYOR
DRAWN BY: VICTOR ALVARADO

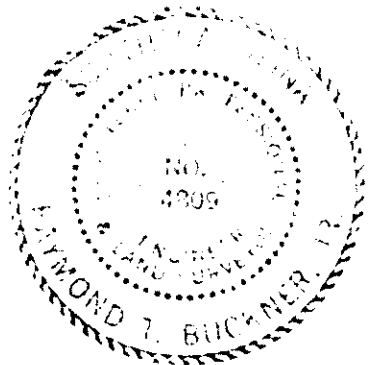

FLOYD M. THOMAS
T-253

FILED & RECORDED
BOOK 57 PAGE 221
MAY 22 4 29 PM '79
THAD L. CARROLL
C.C.P. & G.S.
YORK COUNTY, S.C.

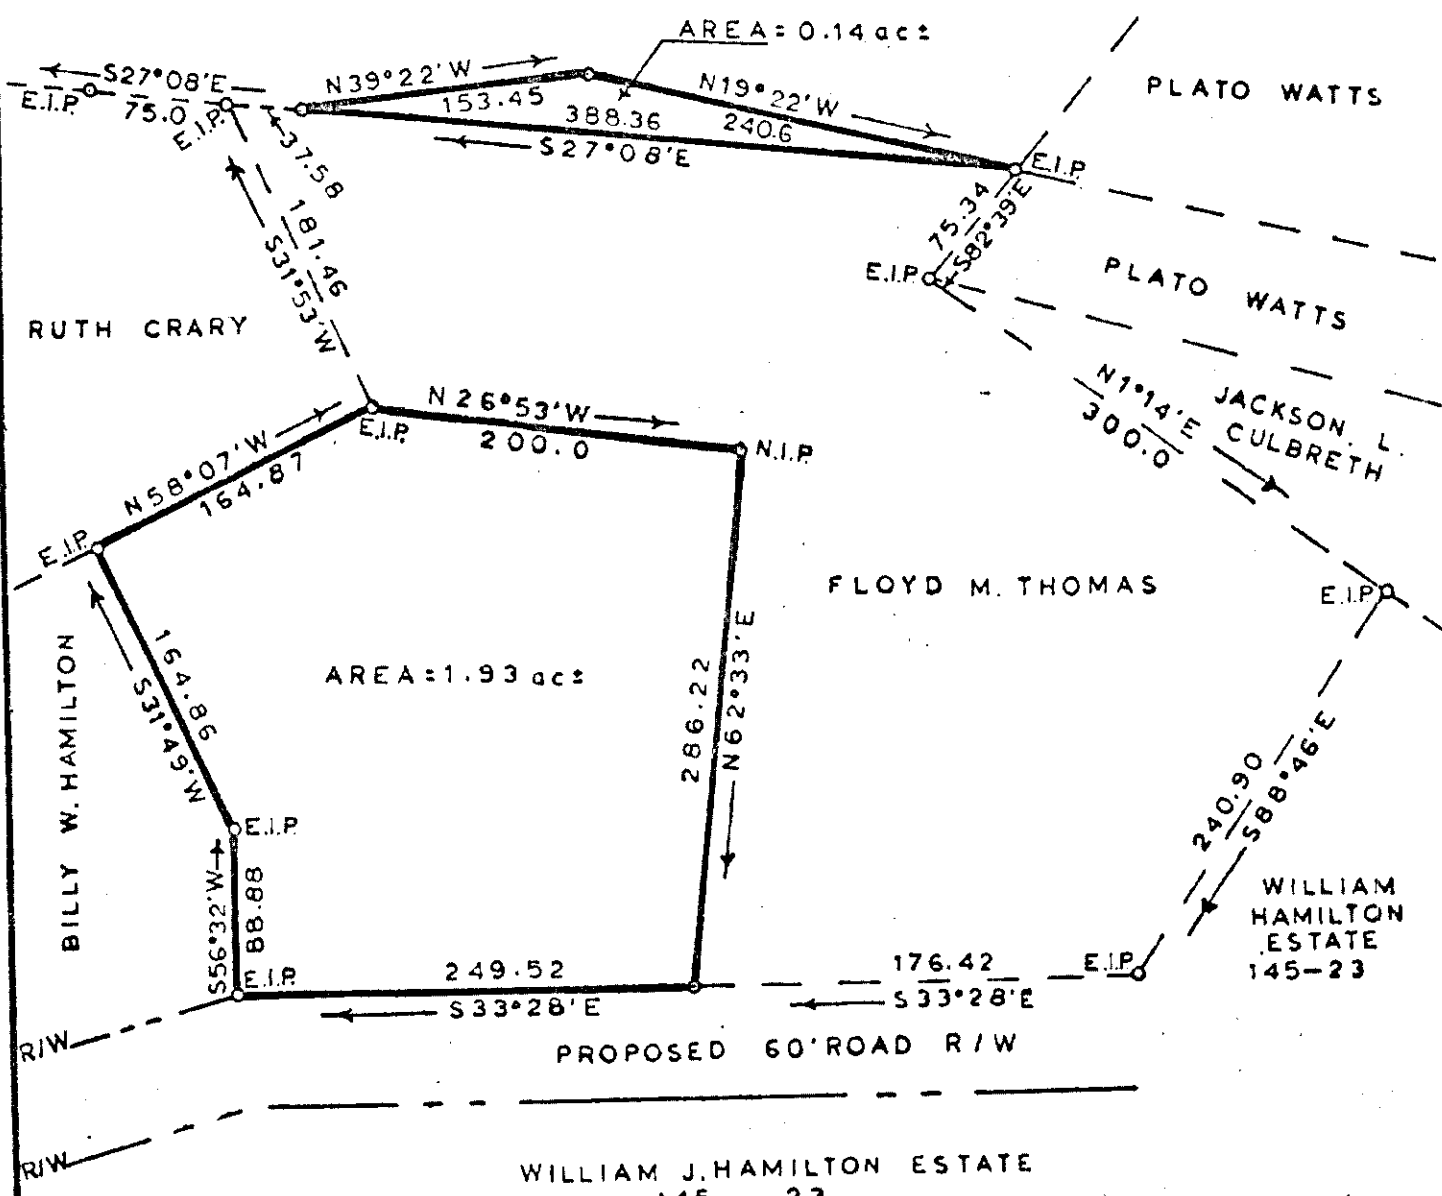

BOUNDARY SURVEY
FOR

FLOYD M. THOMAS

SCALE 1" = 100'
FORT MILL TWSR YORK COUNTY S.C.
MAP RECORDED IN BOOK AT PAGE DEED RECORDED IN BOOK PAGE